


# RAISED COLUMN BASE DETAIL

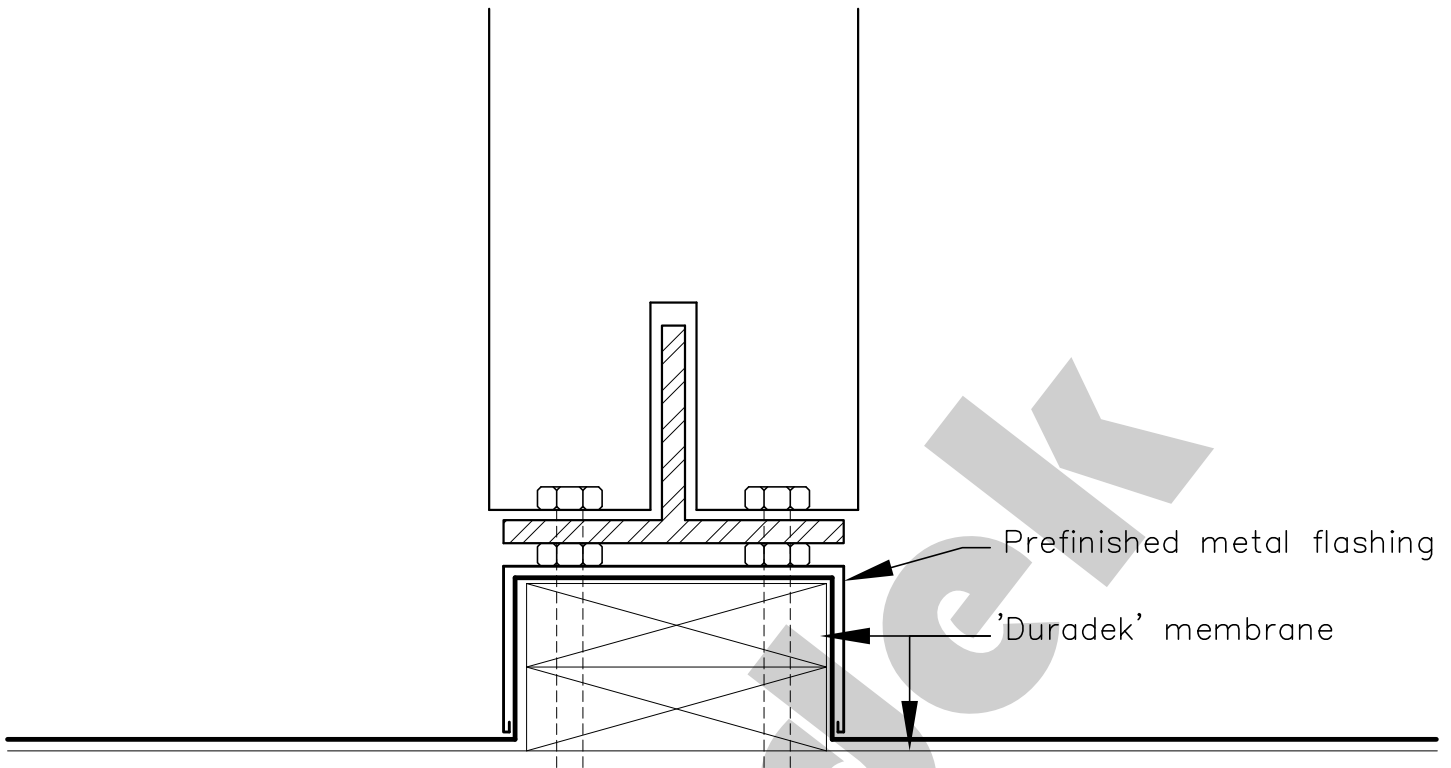

## NOTE:

- Provide polyurethane caulking seal at post fastener membrane penetration.
- Height of column base above deck surface as dictated by governing building code.
- Design of post, connectors, base structural support & other related issues. by others



## NOTE:

AS A SUPPLIER OF FINISHED PRODUCT ONLY, DURADEK LTD. DOES NOT ASSUME RESPONSIBILITY FOR ERRORS IN DESIGN, ENGINEERING, OR DIMENSIONS. THE ARCHITECT, ENGINEER, SPECIFIER, CONTRACTOR OR OWNERS' REPRESENTATIVE MUST VERIFY ALL DIMENSIONS, SIZES & SUITABILITY OF DETAILS.

# DURADEK LTD.

CANADA  
UNITED STATES

Bus: (604) 591-5594  
Bus: (816) 421-5830

Fax: (604) 591-3100  
Fax: (816) 421-2924

SYSTEM:  
ALL ASSEMBLIES

DATE: 22/05/12  
REV. DATE:

DRAWING No.:  
C-01

